



NUMBER & ORDER OF PLANS	
1	COVER
2	COMPARTMENT DIRECTORY
3	GENERAL DIMENSIONS & DATA
4	OUTBOARD PROFILE
5	INBOARD PROFILE
6	02 LEVEL & ABOVE
7	01 LEVEL
8	MAIN DECK
9	FIRST PLATFORM
10	SECOND PLATFORM
11	THIRD PLATFORM & HOLD
12	MIDSHIP & TYPE SECTION

CORRECTED TO SUIT SHIP		
ACTIVITY	DATE	APPROVED
PUGET SOUND NAVAL SHIPYARD	14 AUG 1961	<i>H. P. Halvorsen</i>
" " " "	21 FEB 1962	<i>H. P. Halvorsen</i>
SAN FRANCISCO NAVAL SHIPYARD	10/19/64	<i>[Signature]</i>
MORRIS GURALNICK ASSOC. FOR S.F.B.N.S. H.P.	11/27/67	<i>[Signature]</i>
FOR LONG BEACH NAV. SHIPYD. BY HARBOR BOAT BLDG. CO.	8/10/70	<i>[Signature]</i>
LONG BEACH NAVAL SHIPYARD	4-19-74	<i>[Signature]</i>

DOWNGRADING AT 12-YEAR INTERVALS
 NOT AUTOMATICALLY DECLASSIFIED
 DOD DIR 5200.100

CONFIDENTIAL

DDG 9
 BOOKLET OF GENERAL PLANS
 COVER SHEET

BUREAU OF SHIPS NO.			REV
DDG-9	845	1894870	

Declassified under Executive Order 13526
 NND Project Number: NW 47327 (Ship Plans)
 By *KM* Date *3/24/23*

THIS MATERIAL CONTAINS INFORMATION AFFECT-
 ING THE NATIONAL DEFENSE OF THE UNITED STATES
 WITHIN THE MEANING OF THE ESPIONAGE LAWS
 TITLE 18, U.S.C. SECTION 793 AND 794. THE TRANS-
 MISSION OR REVELATION OF WHICH IN ANY MAN-
 NER TO AN UNAUTHORIZED PERSON IS PROHIBITED
 BY LAW.

SHIPS PLAN NO. DDG 9 845-1894870

GENERAL DIMENSIONS

LENGTH, BETWEEN PERPENDICULARS _____ 420'-0"
LENGTH, OVERALL _____ 437'-0"
BREADTH, EXTREME _____ 47'-1"
DRAFT ABOVE BOTTOM OF KEEL AMIDSHIPS DESIGNERS _____ 15'-1"
DRAFT ABOVE LOWEST PROJECTION BELOW KEEL _____ 21'-10 1/2"

HEIGHTS ABOVE D.W.L.

(D.W.L. 15'-0" ABOVE MOLDED BASE LINE)

FORECAST (WITH URD-4 ANT UPRIGHT) 136'-5"

C.L. OF MASTHEAD LIGHT		90'-5"	
C.L. OF RANGE LIGHT		106'-3"	
C.L. OF SIDE LIGHT (P&S)		29'-10"	
C.L. OF FORWARD ANCHOR LIGHT		50'-3"	
C.L. OF AFT ANCHOR LIGHT		27'-7"	
C.L. OF WHITE STERN LIGHT		16'-3"	
C.L. OF BLUE STERN		14'-6"	
C.L. OF WAKE LIGHT		13'-9"	
C.L. OF TASK LIGHTS	{ UPPER	(RED)	131'-9"
	{ MIDDLE	(WHITE)	125'-3"
	{ LOWER	(RED)	119'-3"
C.L. OF ROTATING ANTENNA NO. 5-4		98'-9"	
C.L. OF ROTATING ANTENNA NO. 5-5		86'-9"	
C.L. OF ROTATING ANTENNA NO. 6-2		67'-0"	

HEIGHTS ABOVE D.W.L.

04	LEVEL	AT	C L	OF	FR. 59	45'-6 3/4"
03	LEVEL	AT	C L	OF	FR. 51	38'-0 3/4"
02	LEVEL	AT	C L	OF	FR. 51 (PILOT HOUSE)	30'-7 3/8"
01	LEVEL	AT	C L	OF	FR. 44	24'-6 3/8"
SECONDARY CONNING STA 03 LEVEL AT FR 125						35'-6"

UNDERSIDE OF PLATFORM ON FOREMAST	90'-0"
UNDERSIDE OF PLATFORM ON FOREMAST	81'-0"
UNDERSIDE OF PLATFORM ON FOREMAST	72'-0"
UNDERSIDE OF PLATFORM ON FOREMAST	59'-6"
UNDERSIDE OF PLATFORM ON AFT STACK	55'-6"

GUN DIR PLATFORM AT FR 61 (04 LEVEL)_____45'-6 3/4"

CAPACITY OF BOOMS AND CRANES

BOAT BOOM	5250 LB
BATHYTHERMOGRAPH BOOM	500 LB
ASROC LOADER CRANE	1200 LB

SMALL BOATS

NO	NAME	EACH	TOTAL
24	C02 LIFEBOATS	15	360
I	26'-0" PERSONNEL BOAT	15	15
I	26'-0" MOTOR WHALE BOAT	22	22
	TOTAL		397

BERTHING ACCOMMODATIONS

BERTHS


OFFICERS	28
CPO	21
CREW	319

LOCKERS


TYPE A _____ 21
TYPE L (PEACOAT) _____ 7
TYPE K (PEACOAT) _____ 9
CPO (BLUE UNIFORM) _____ 4

CONFIDENTIAL




CONFIDENTIAL

 

CONFIDENTIAL
OUTBOARD PROFILE
DDG 9
SCALE 1/8" = 1'-0"

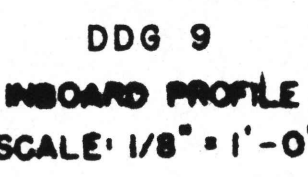

BU OF SHIPS PLAN NO. DDG9 - 845 - 1894870

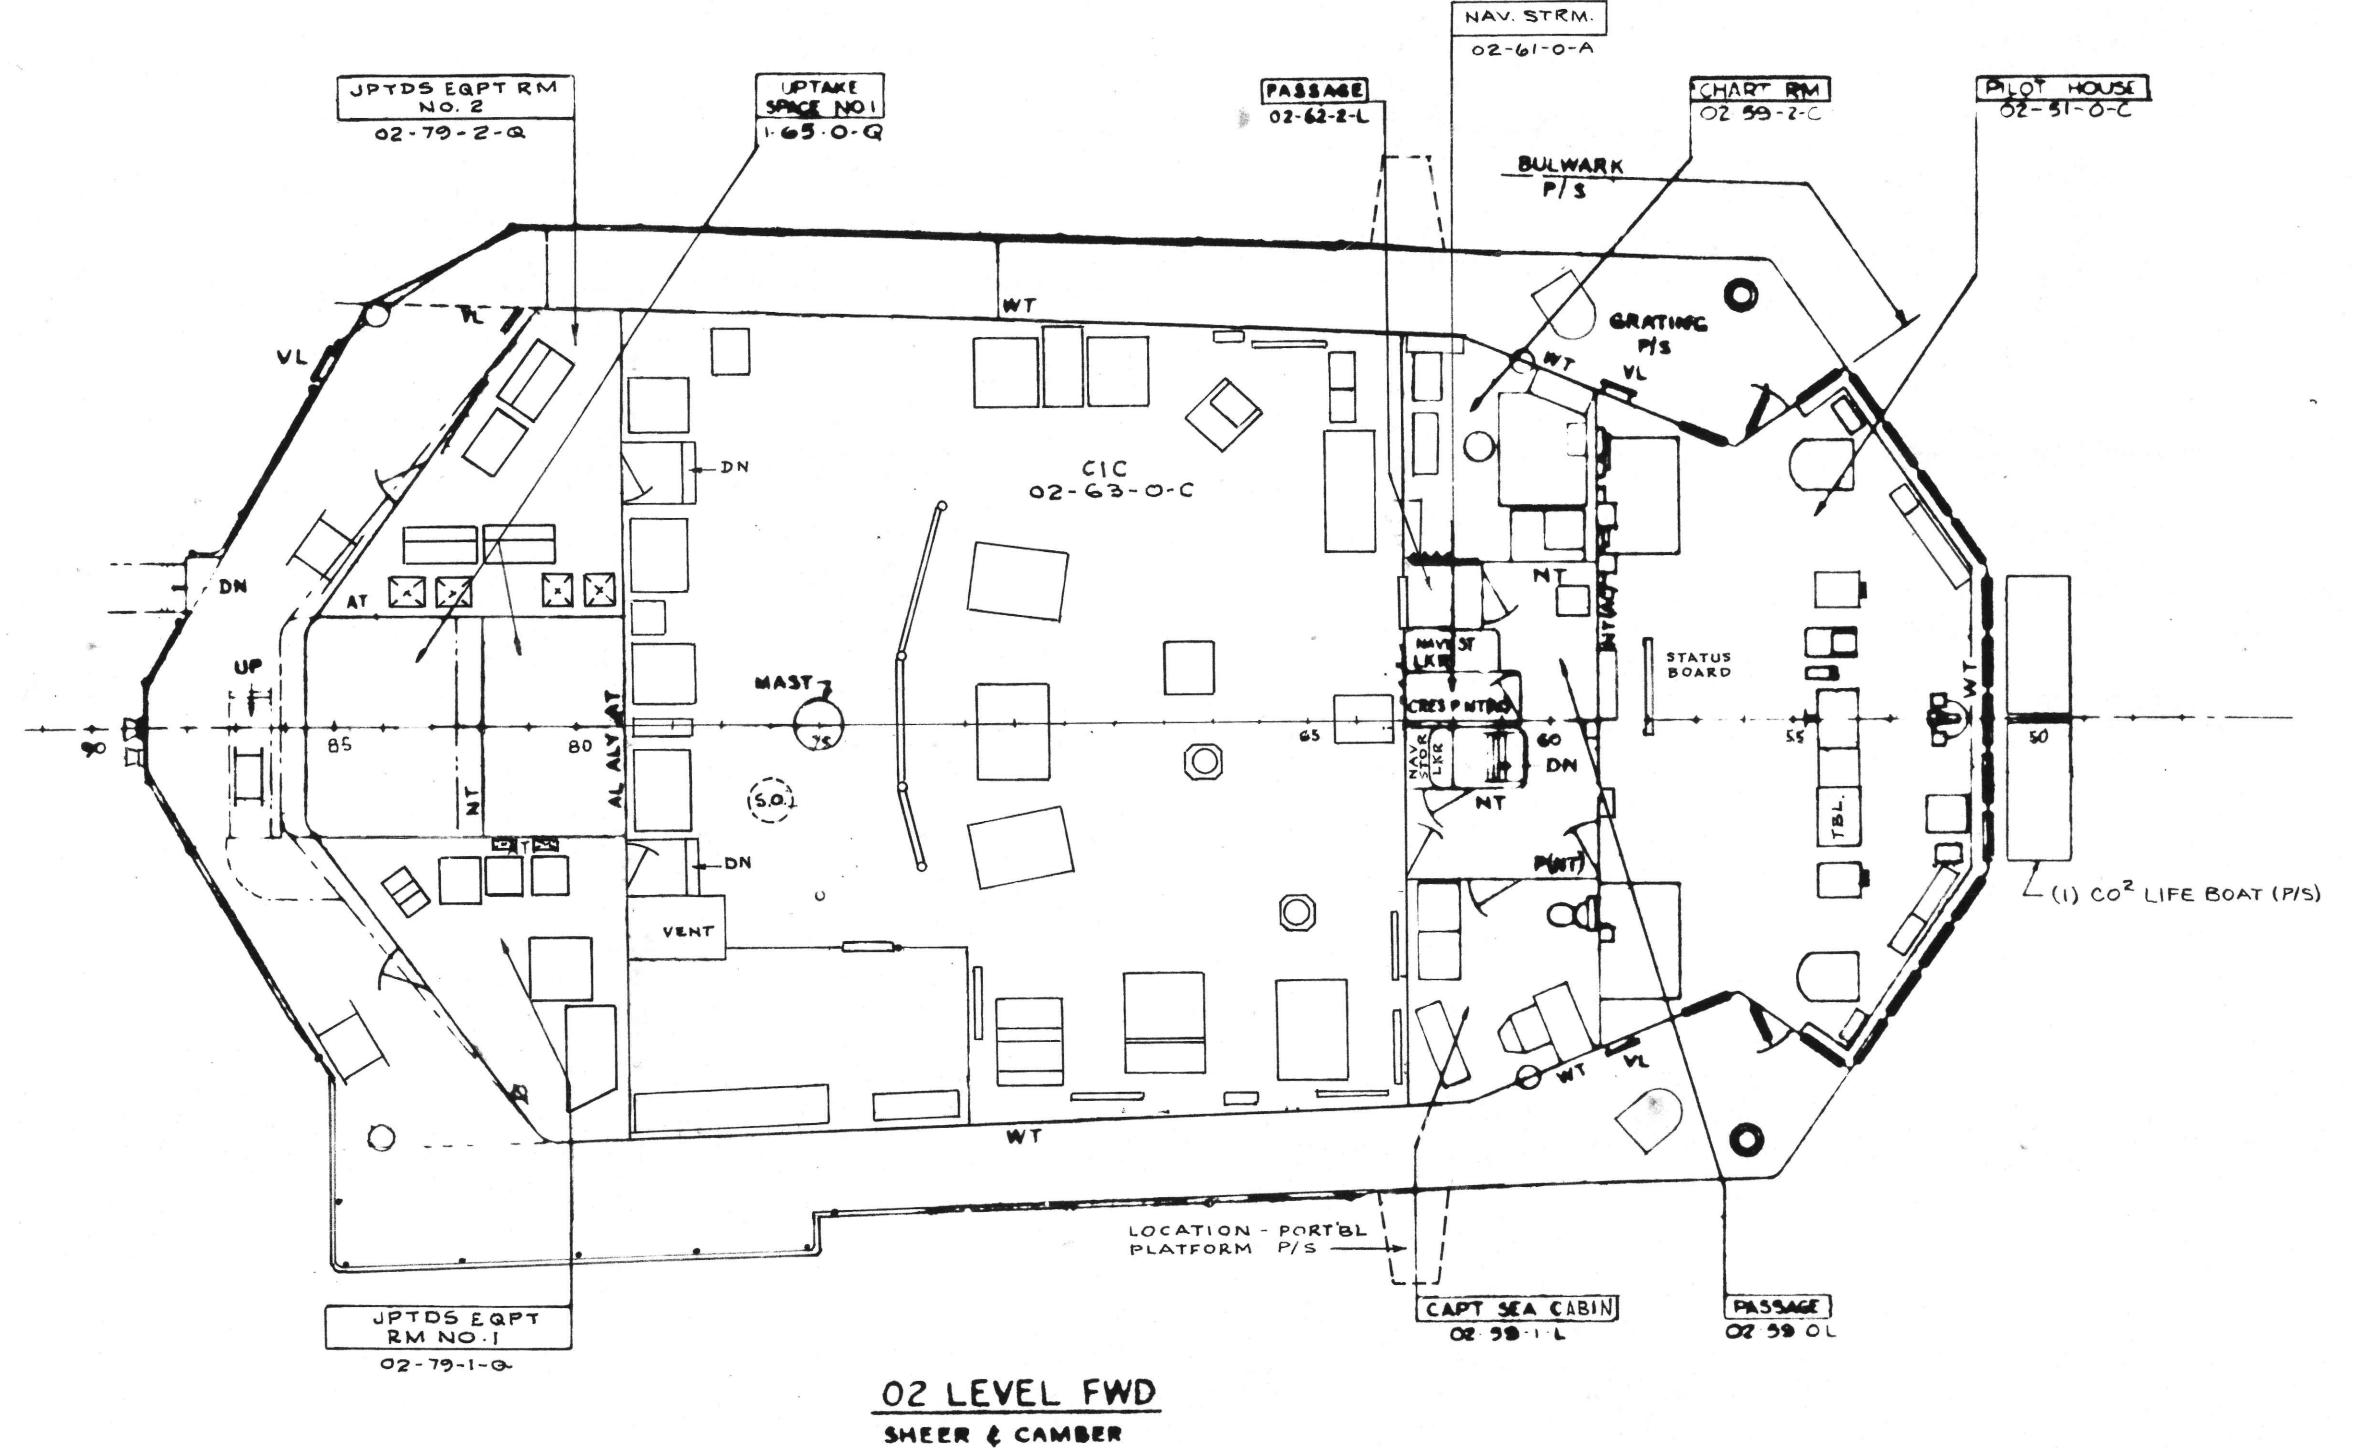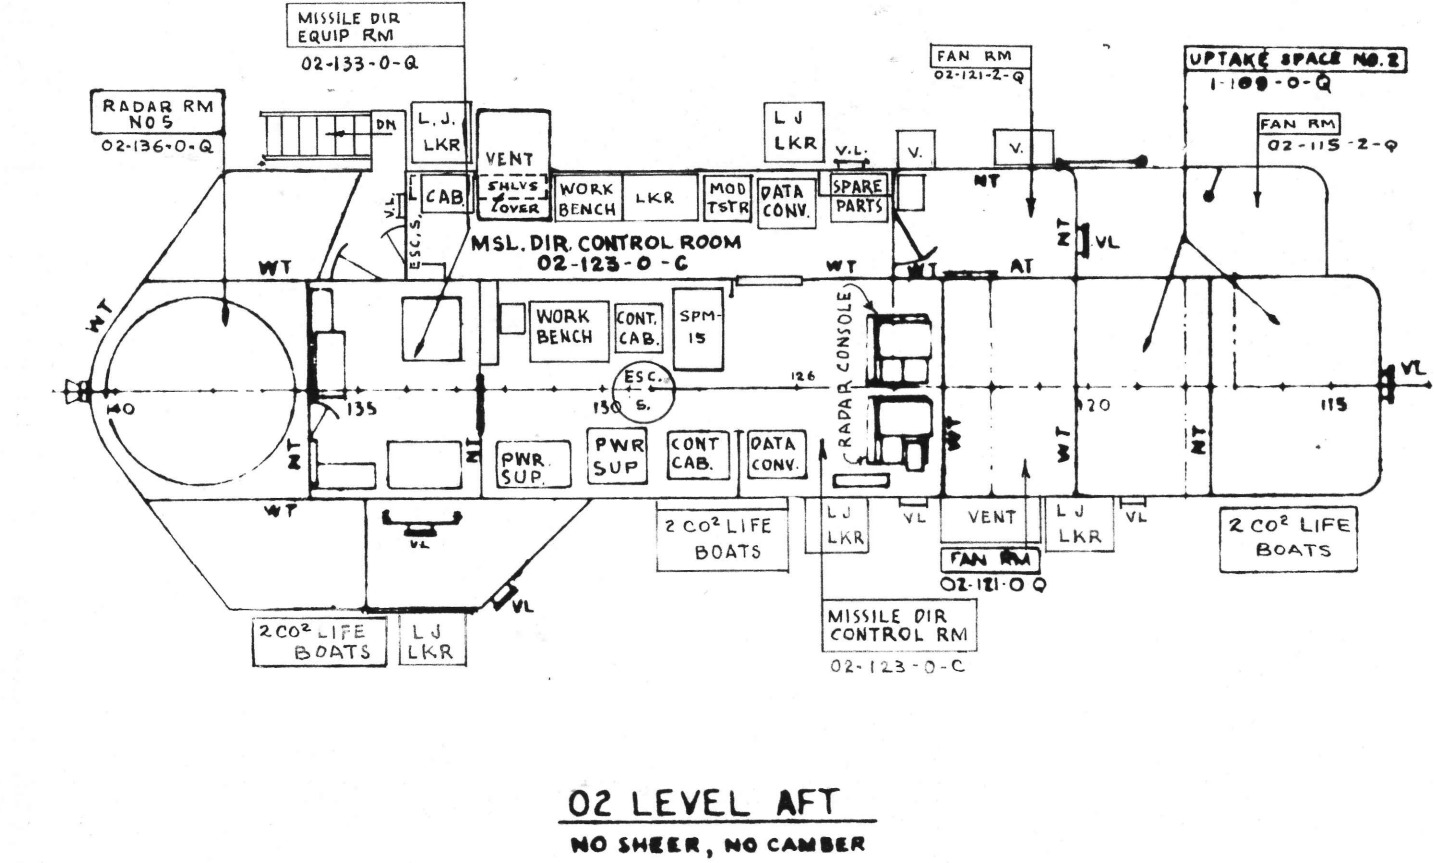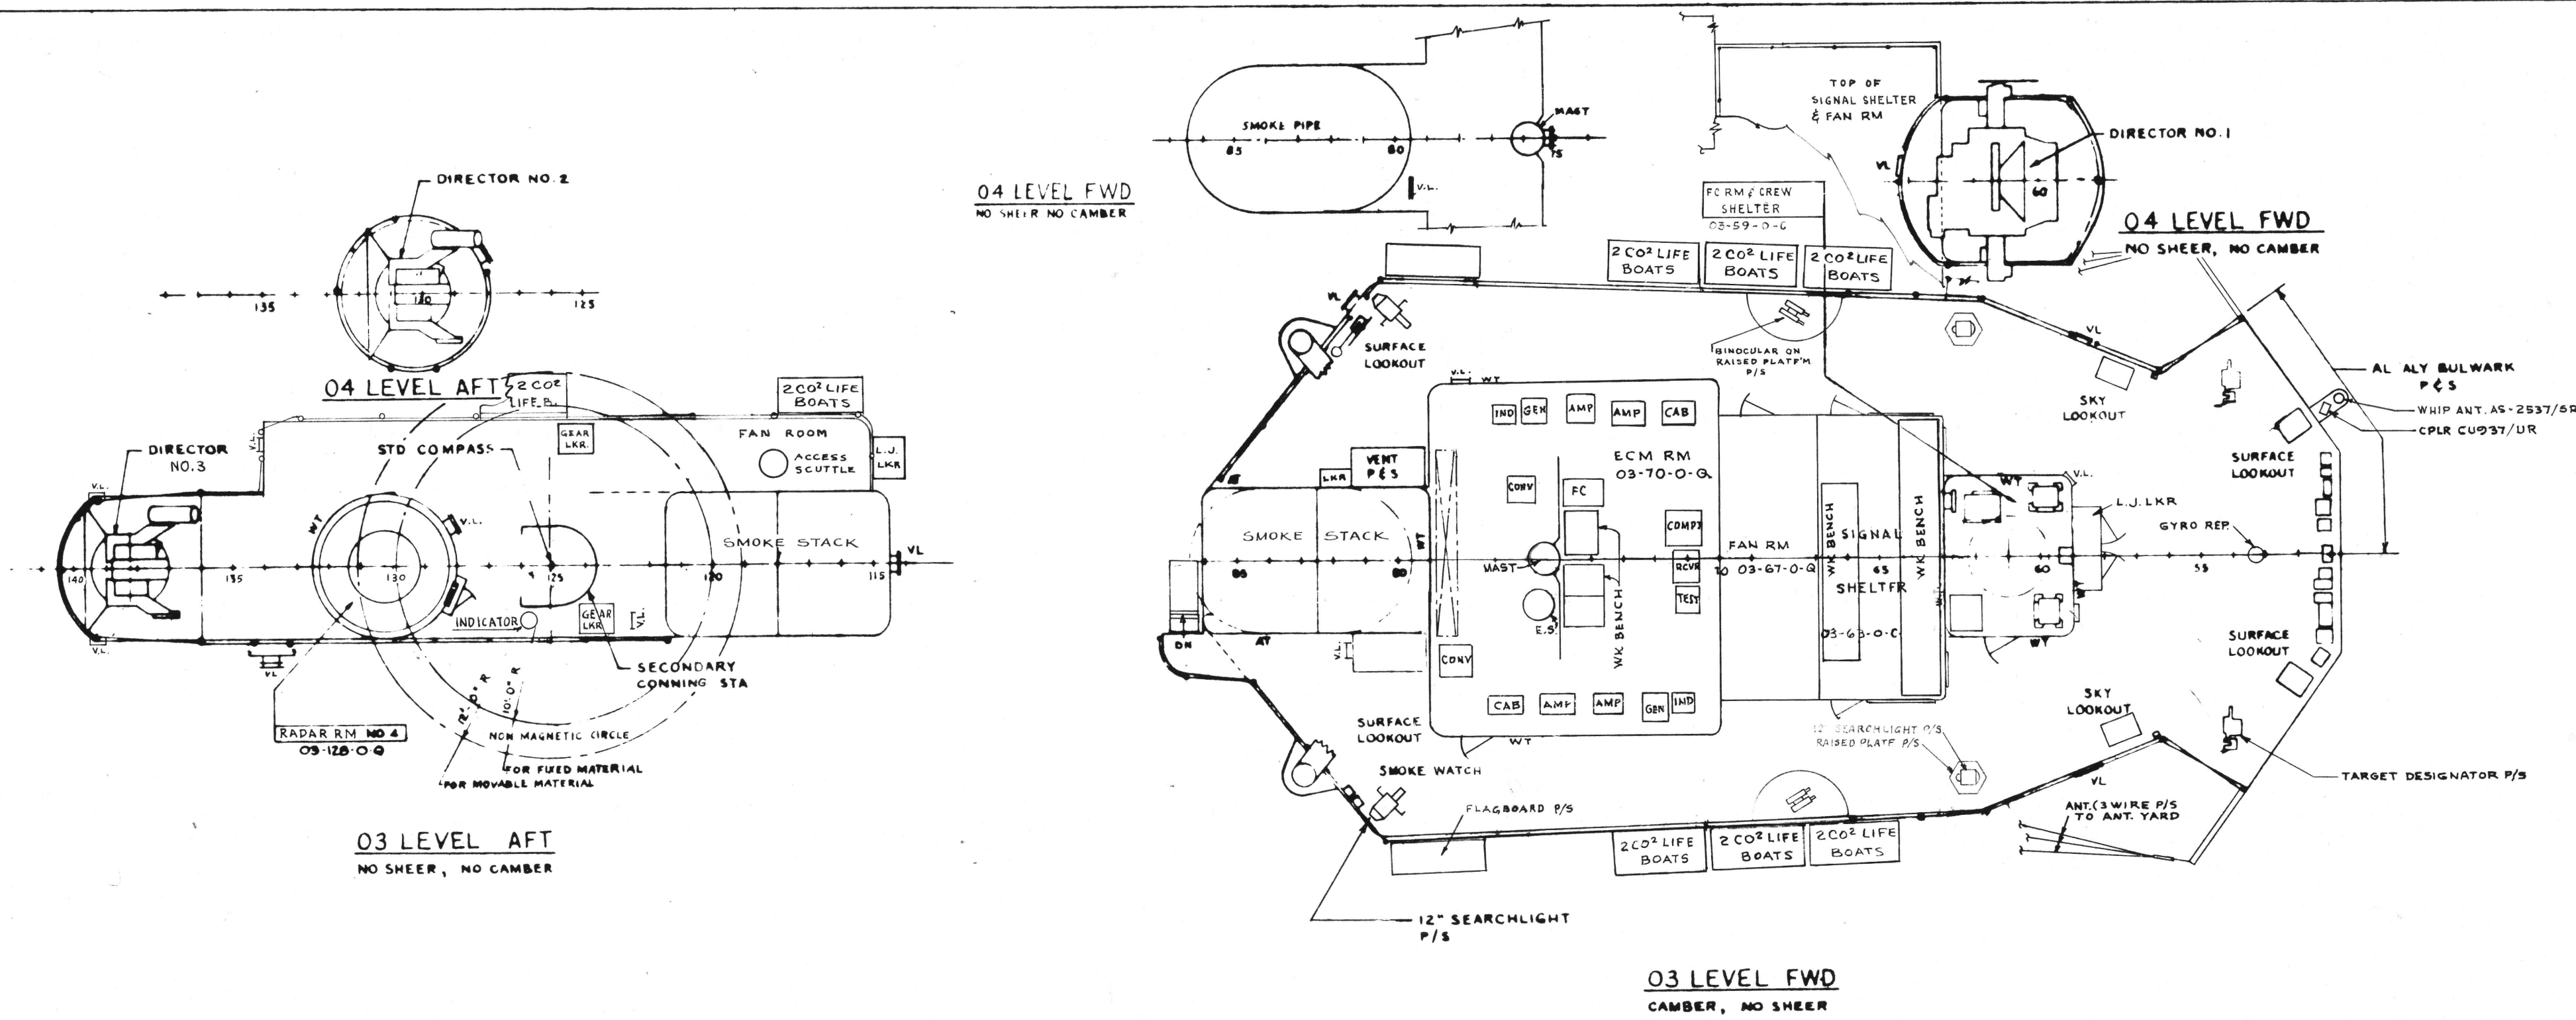


02 LEVEL & ABOVE
DDG 9
SCALE: 1/8" = 1'-0"

CONFIDENTIAL

BU OF SHIPS PLAN NO. DDG 9 - 845-1894870

NND Project Number: NW 47327 (Ship Plans)
By KM Date 3/22/23

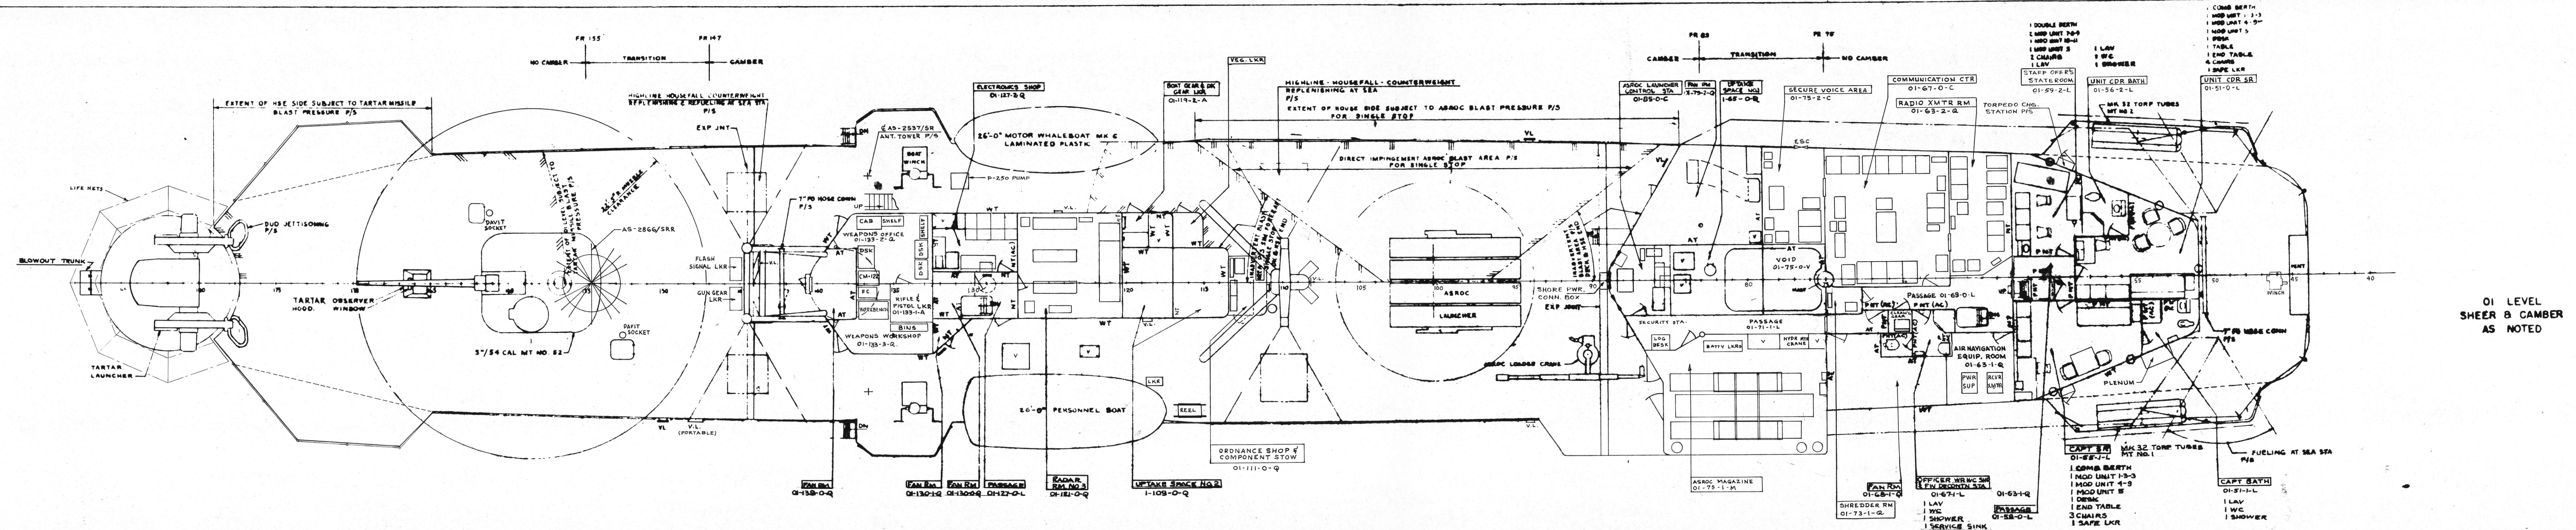

PLATE




BU OF SHIPS PLAN NO. DDG9-845-1894870

INND Project Number: NW 47321 (Ship Plains)
By KM Date 3/22/23

CONFIDENTIAL

PLATE 10

 

2ND PLATFORM
SHEER, NO CAMBER

DDG 9
2ND PLATFORM
SCALE: 1/8" = 1'-0"


CONFIDENTIAL










BU OF SHIPS PLAN NO. DDG9-845-1894870

Declassified under Executive Order 13526
NND Project Number: NM 4337 (Ship Plans)
By: 4M
Date: 3/22/25

Declassified under Executive Order 13526
NND Project Number: NW 47327 (Ship Plans)
By KM Date 3/22/23

BU OF SHIPS PLAN NO. DDG9-845-1894870

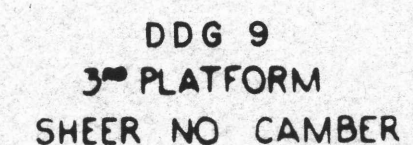

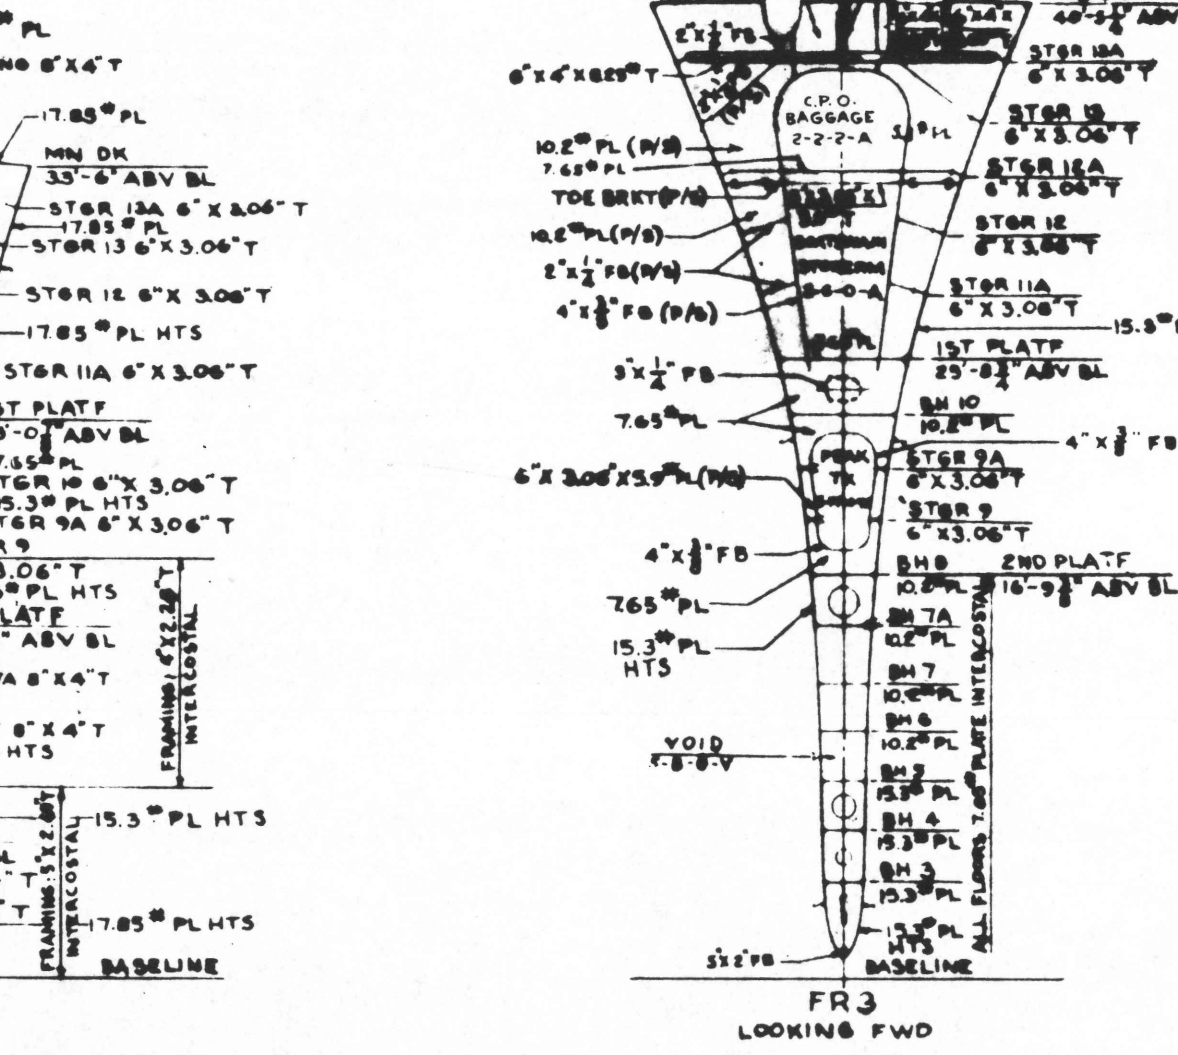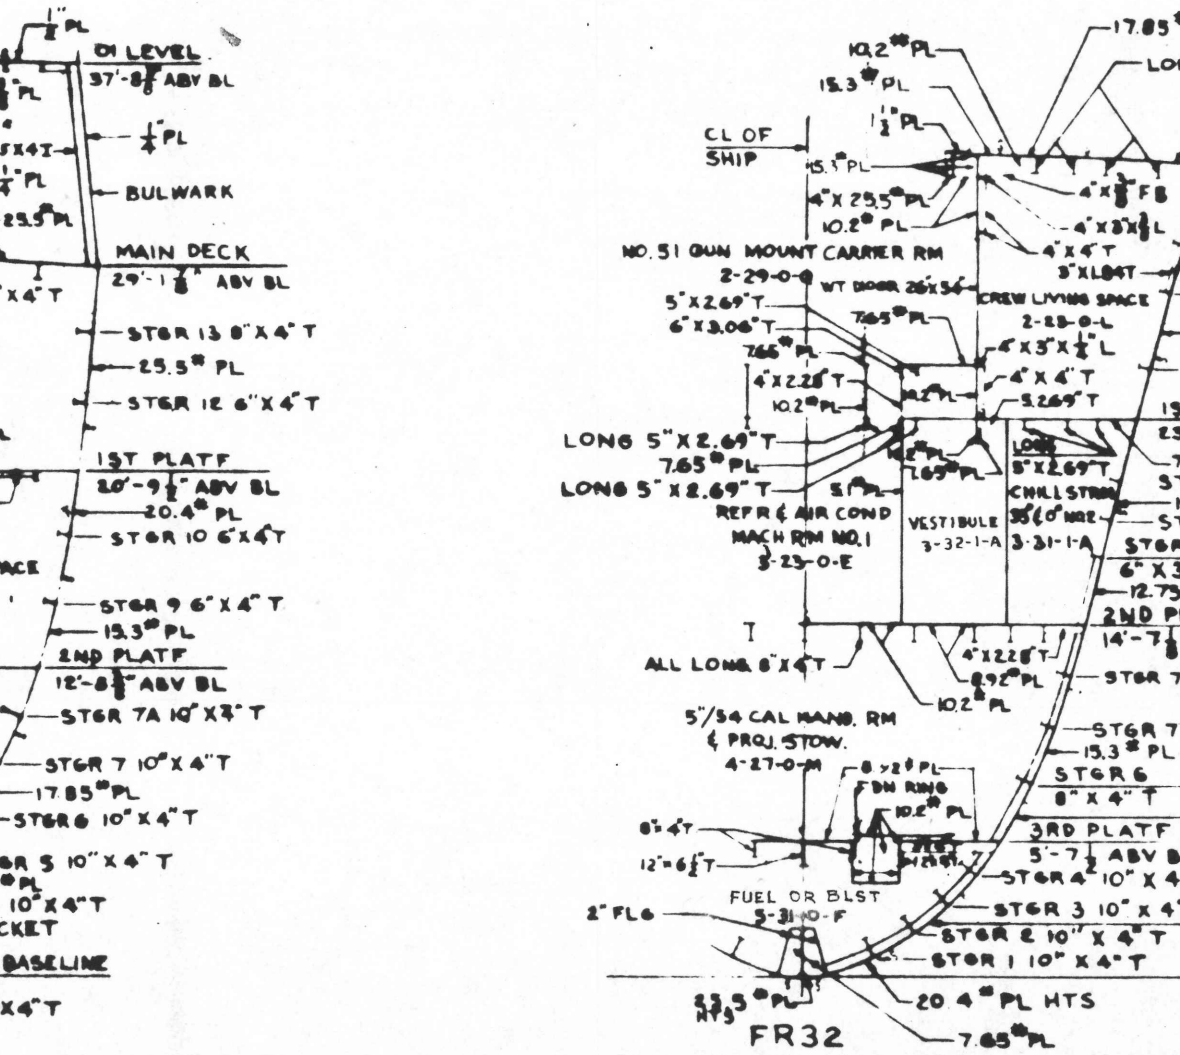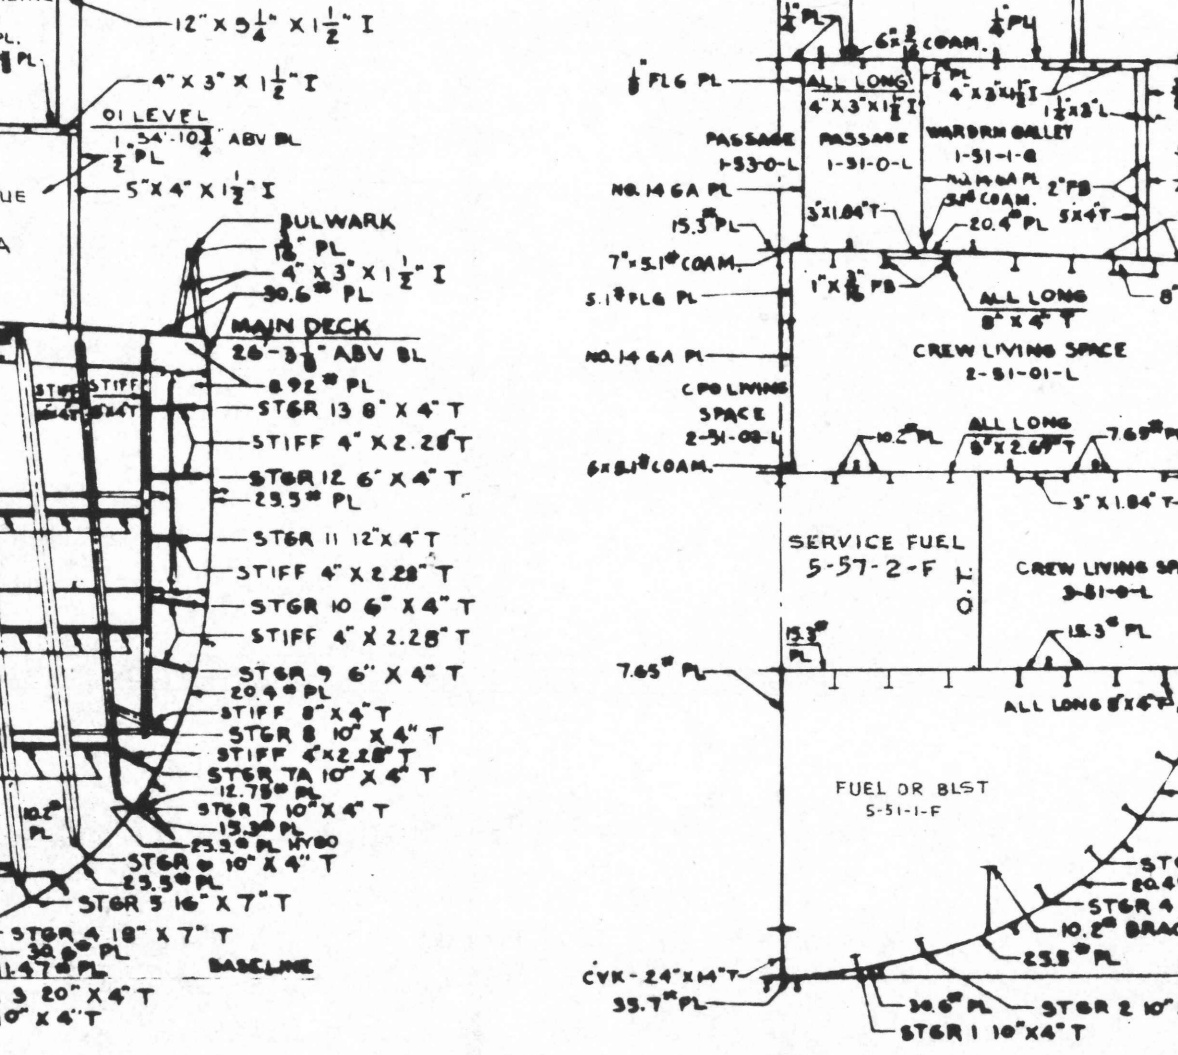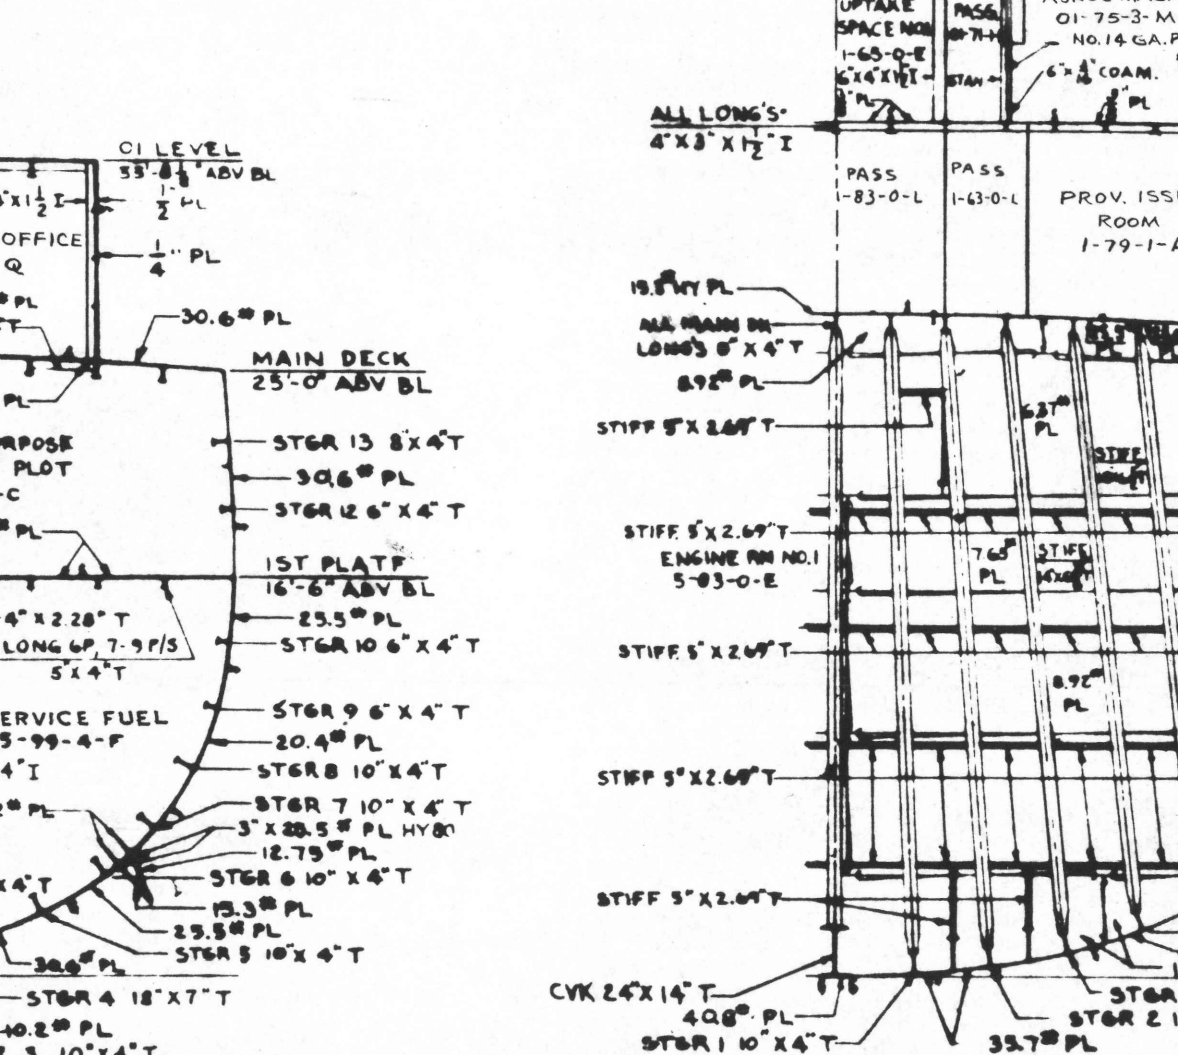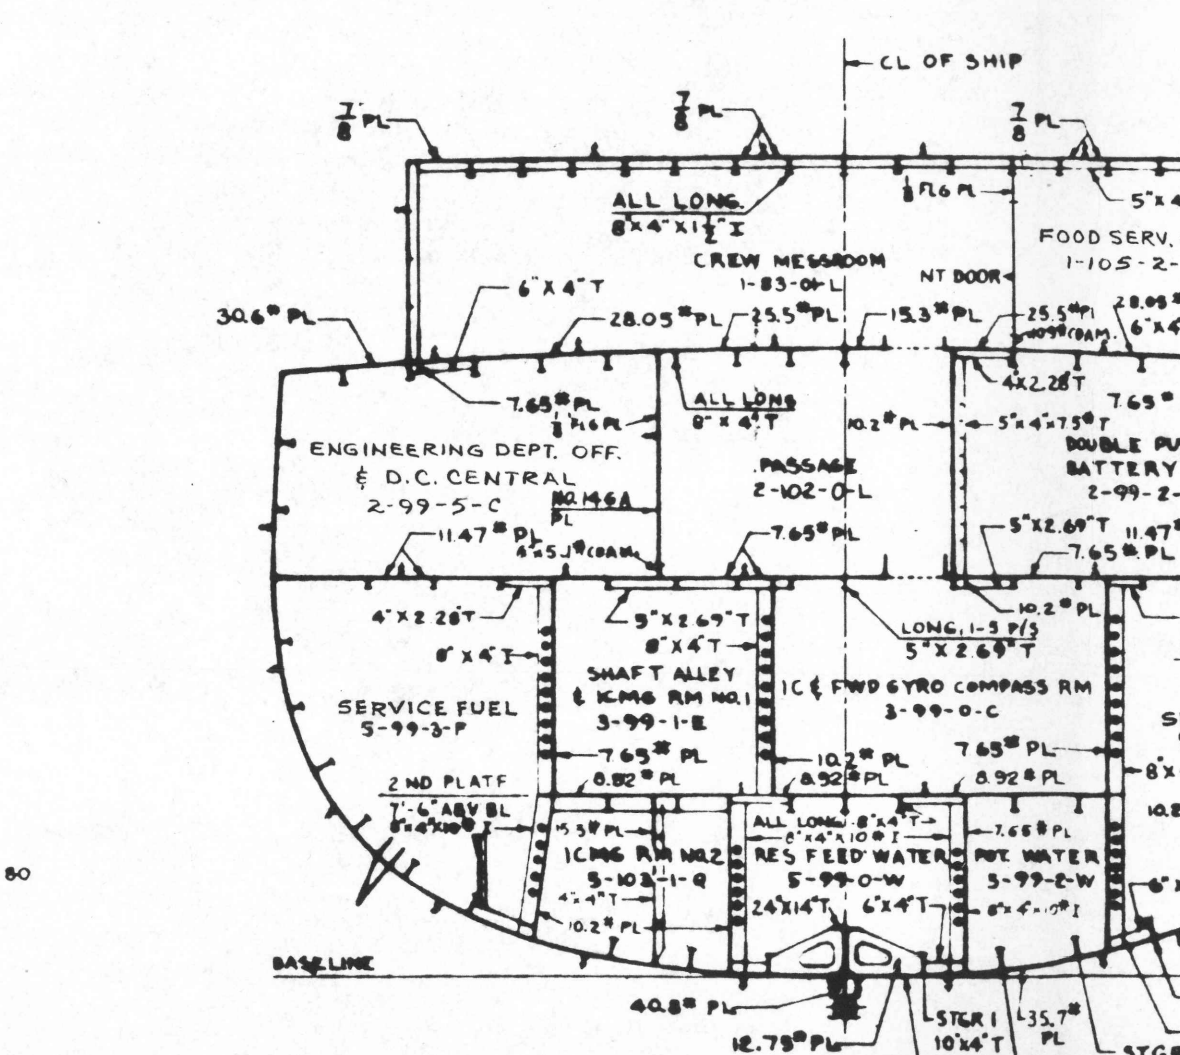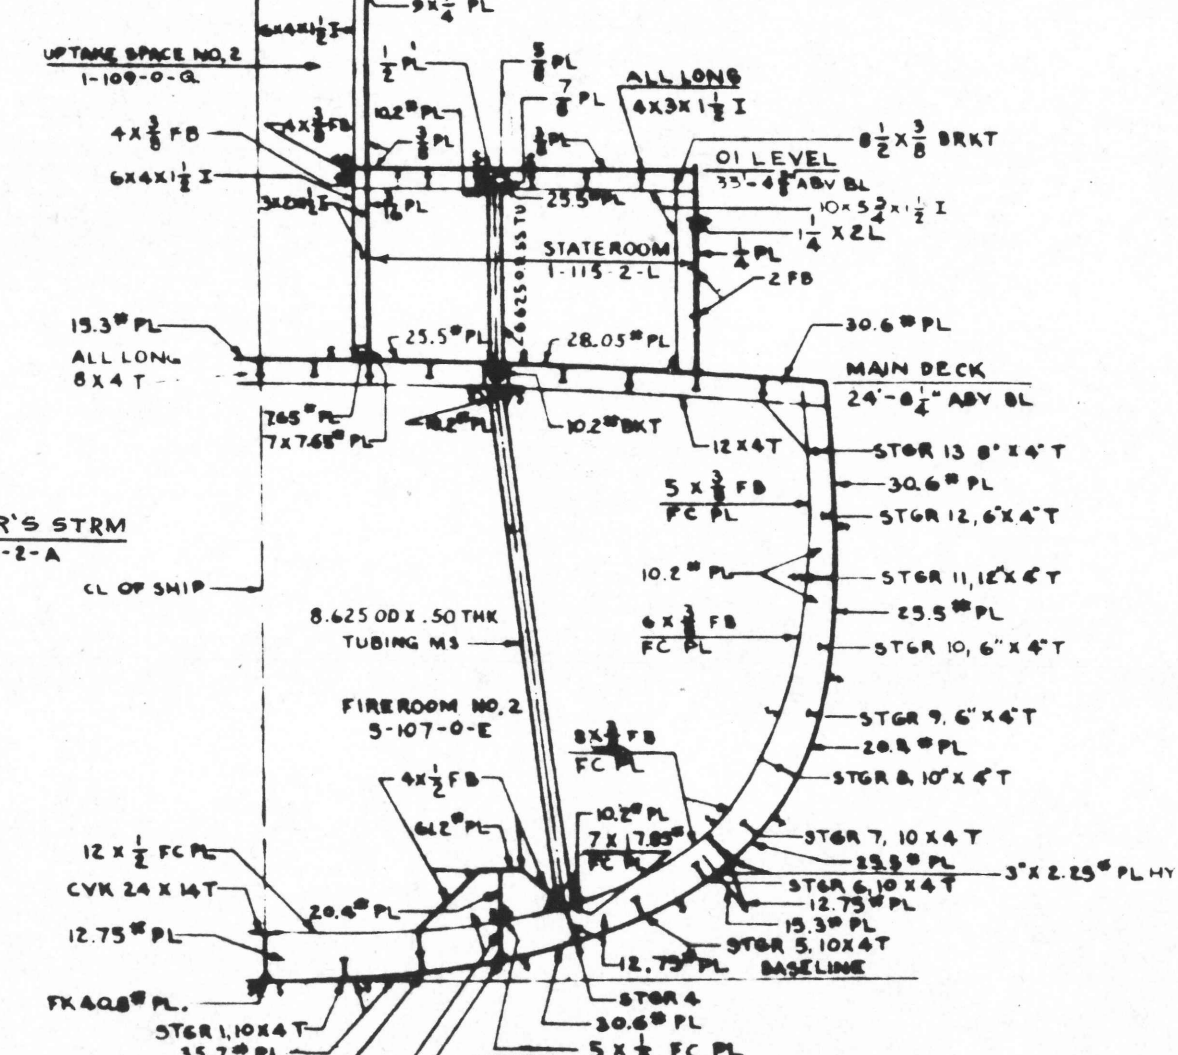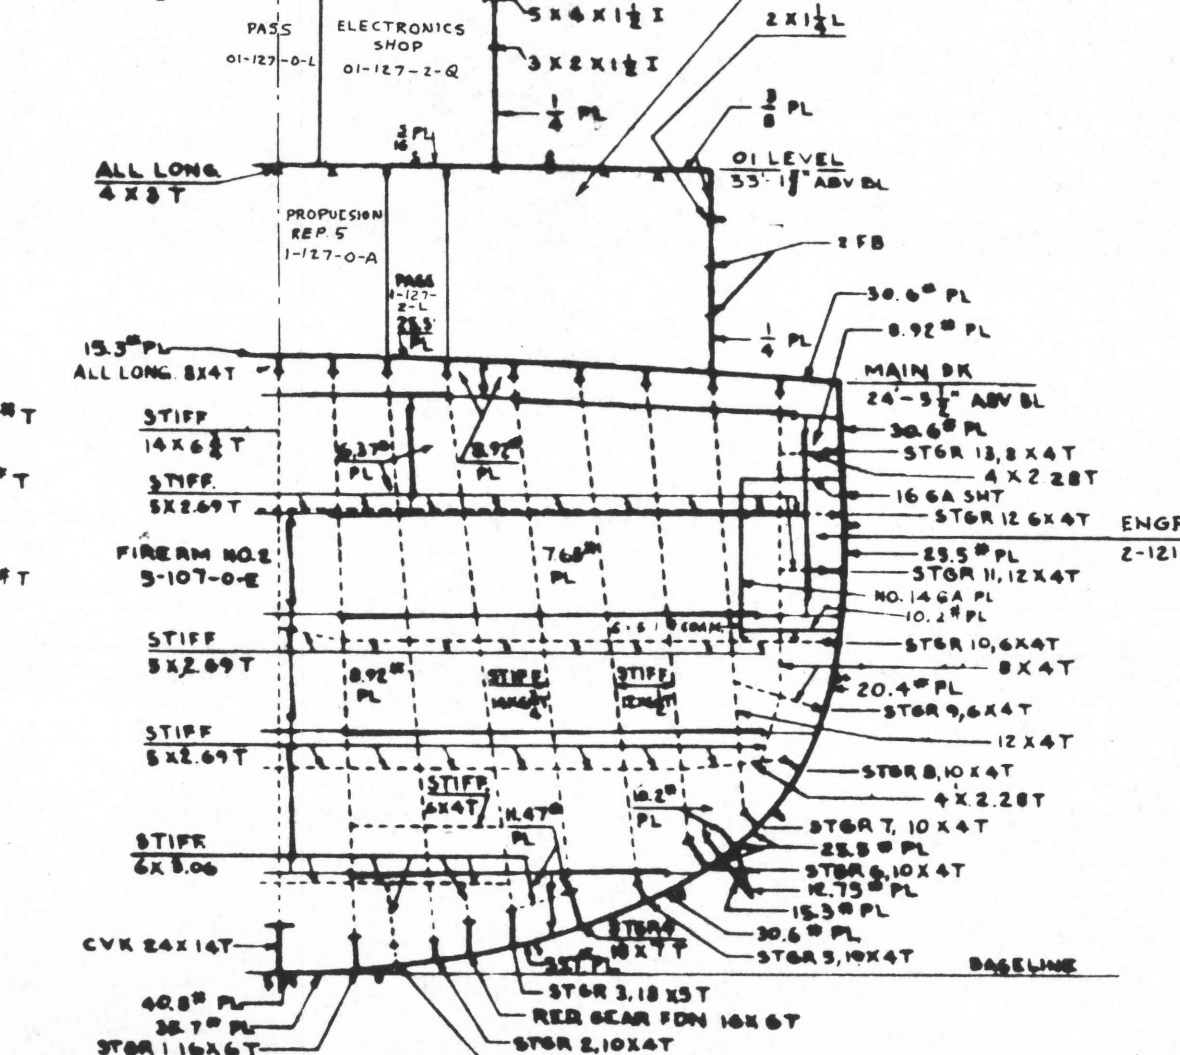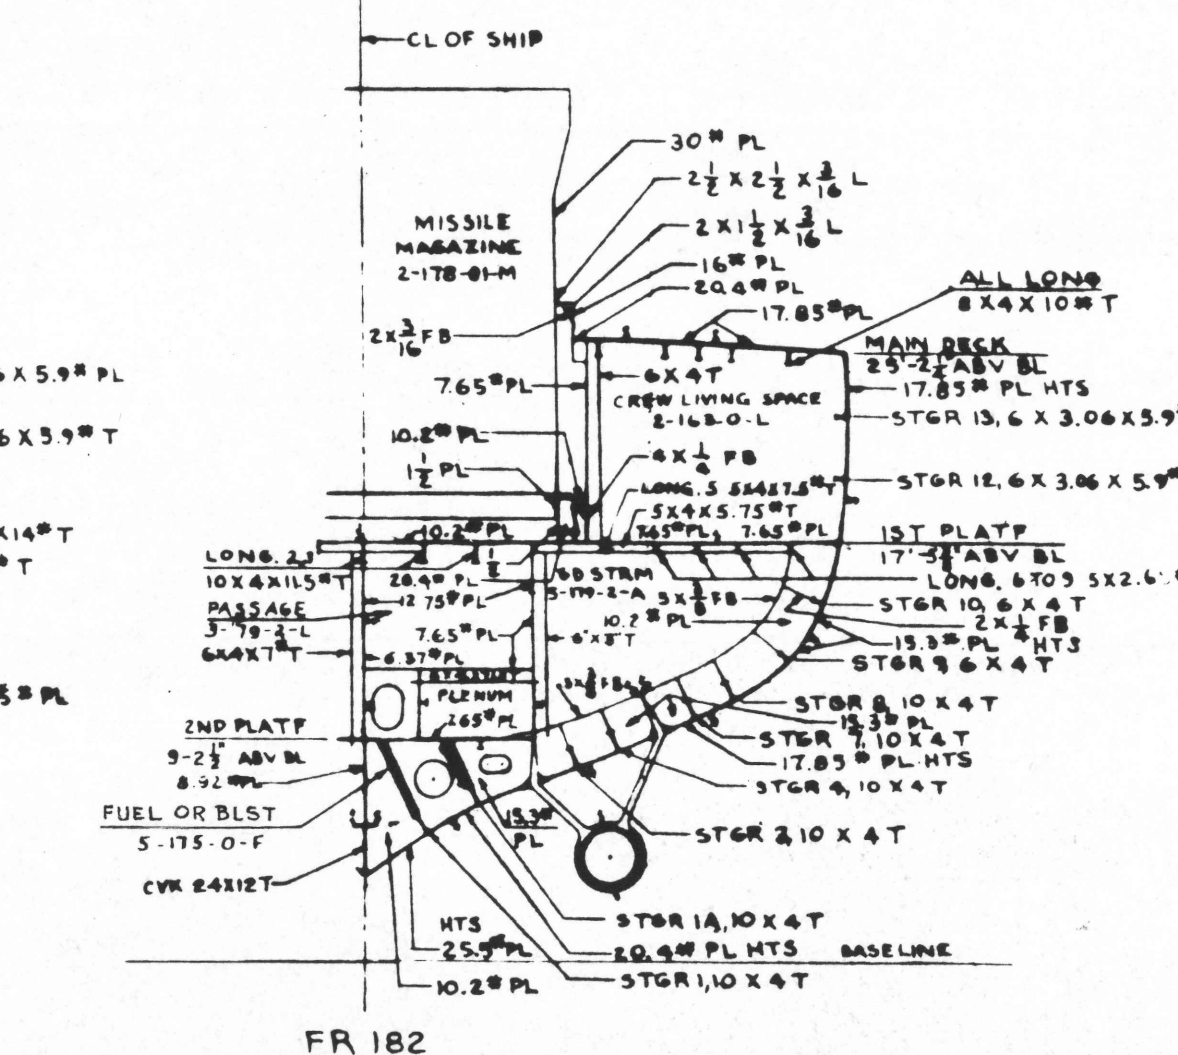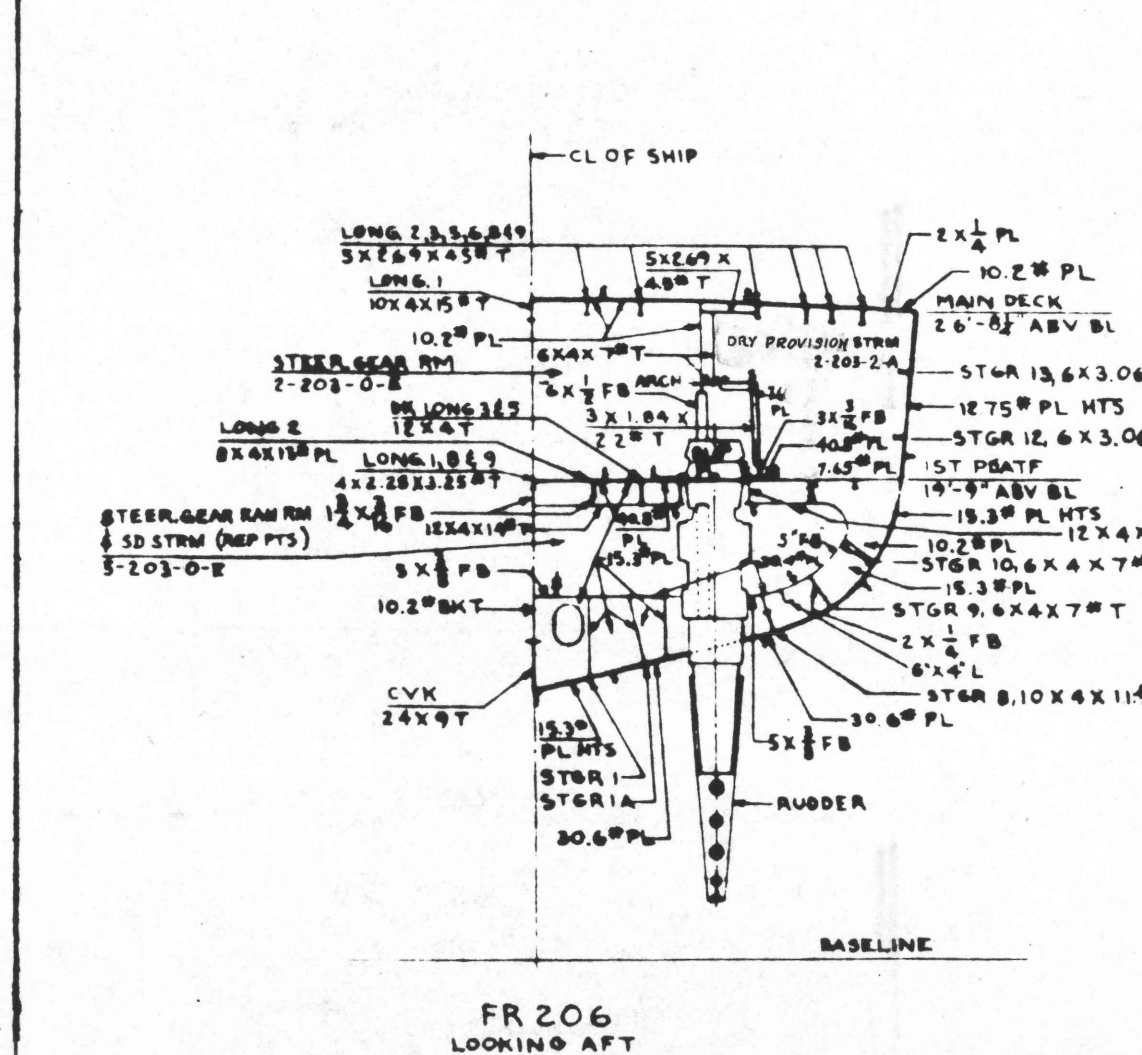

MATERIAL NOTES

MATERIAL SHOWN FOR TYPE SECTIONS
IS AS FOLLOWS UNLESS OTHERWISE NOTED:

SHELL PLATING	HY80
CVK & STRIPPERS & BREAST HOES	HTS
09 LEVEL DECK PLATING	AL ALY
LONG. & TRANS. BEAM	AL ALY
08 LEVEL DECK PLATING	AL ALY
LONG. & TRANS. BEAM	AL ALY
01 LEVEL DECK PLATING	AL ALY
LONG. & TRANS. BEAM	AL ALY
MAIN DECK PLATING	HY80
LONG. & TRANS. BEAM	HTS
1ST PLATF PLATING	MS
LONG. & TRANS. BEAM	MS
2ND PLATF PLATING	MS
LONG. & TRANS. BEAM	MS
3RD PLATF PLATING	MS
LONG. & TRANS. BEAM	MS
MADE DECK HOUSE SHEDS	AL
SALES KEEL	HTS

MIDSHIP
TYPE SECTIONS
DDG 9
SCALE: 1/8"=1'-0"

NND Project Number: NW 47327 (Ship Plans)
By KM Date 3/22/23